



PLAN VIEW


NORTH ELEVATION

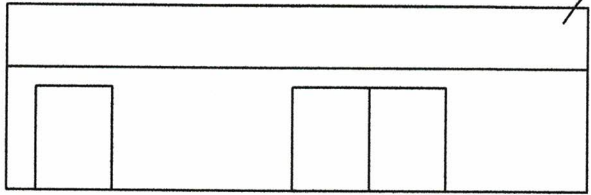

WEST ELEVATION

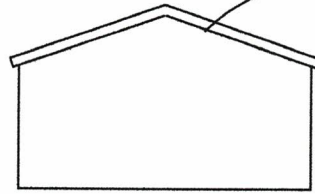


Glen Field Shed Existing Conditions Scale 3/32" = 1'

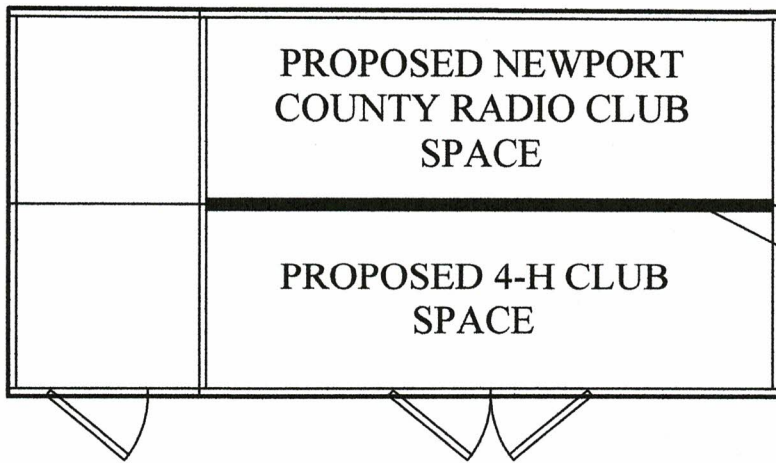


INTERIOR FLOOR LAYOUT

Proposed 36" new exterior door

Proposed partition wall from floor to roof ridge

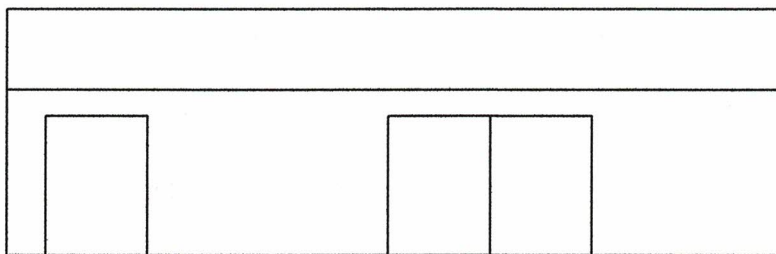

INTERIOR SECTION VIEW

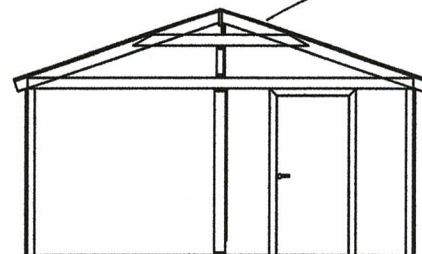

Glen Field Shed Proposed Conditions Scale 1/8"=1'

REVISIONS NOTED AS ►

PROPOSED GLEN FIELD SHED IMPROVEMENTS

Newport County Radio Club Shed Design  
Glen Field Portsmouth Rhode Island

SCALE: AS NOTED	REVIEW BY	Fredette Engineering Services 912 Bristol St New Bedford MA David Fredette 508-998-8897	REV
DRAWN BY: DJF	APPROVED BY		0
DATE: 9/16/2021		NEWPORT COUNTY RC - 001	